




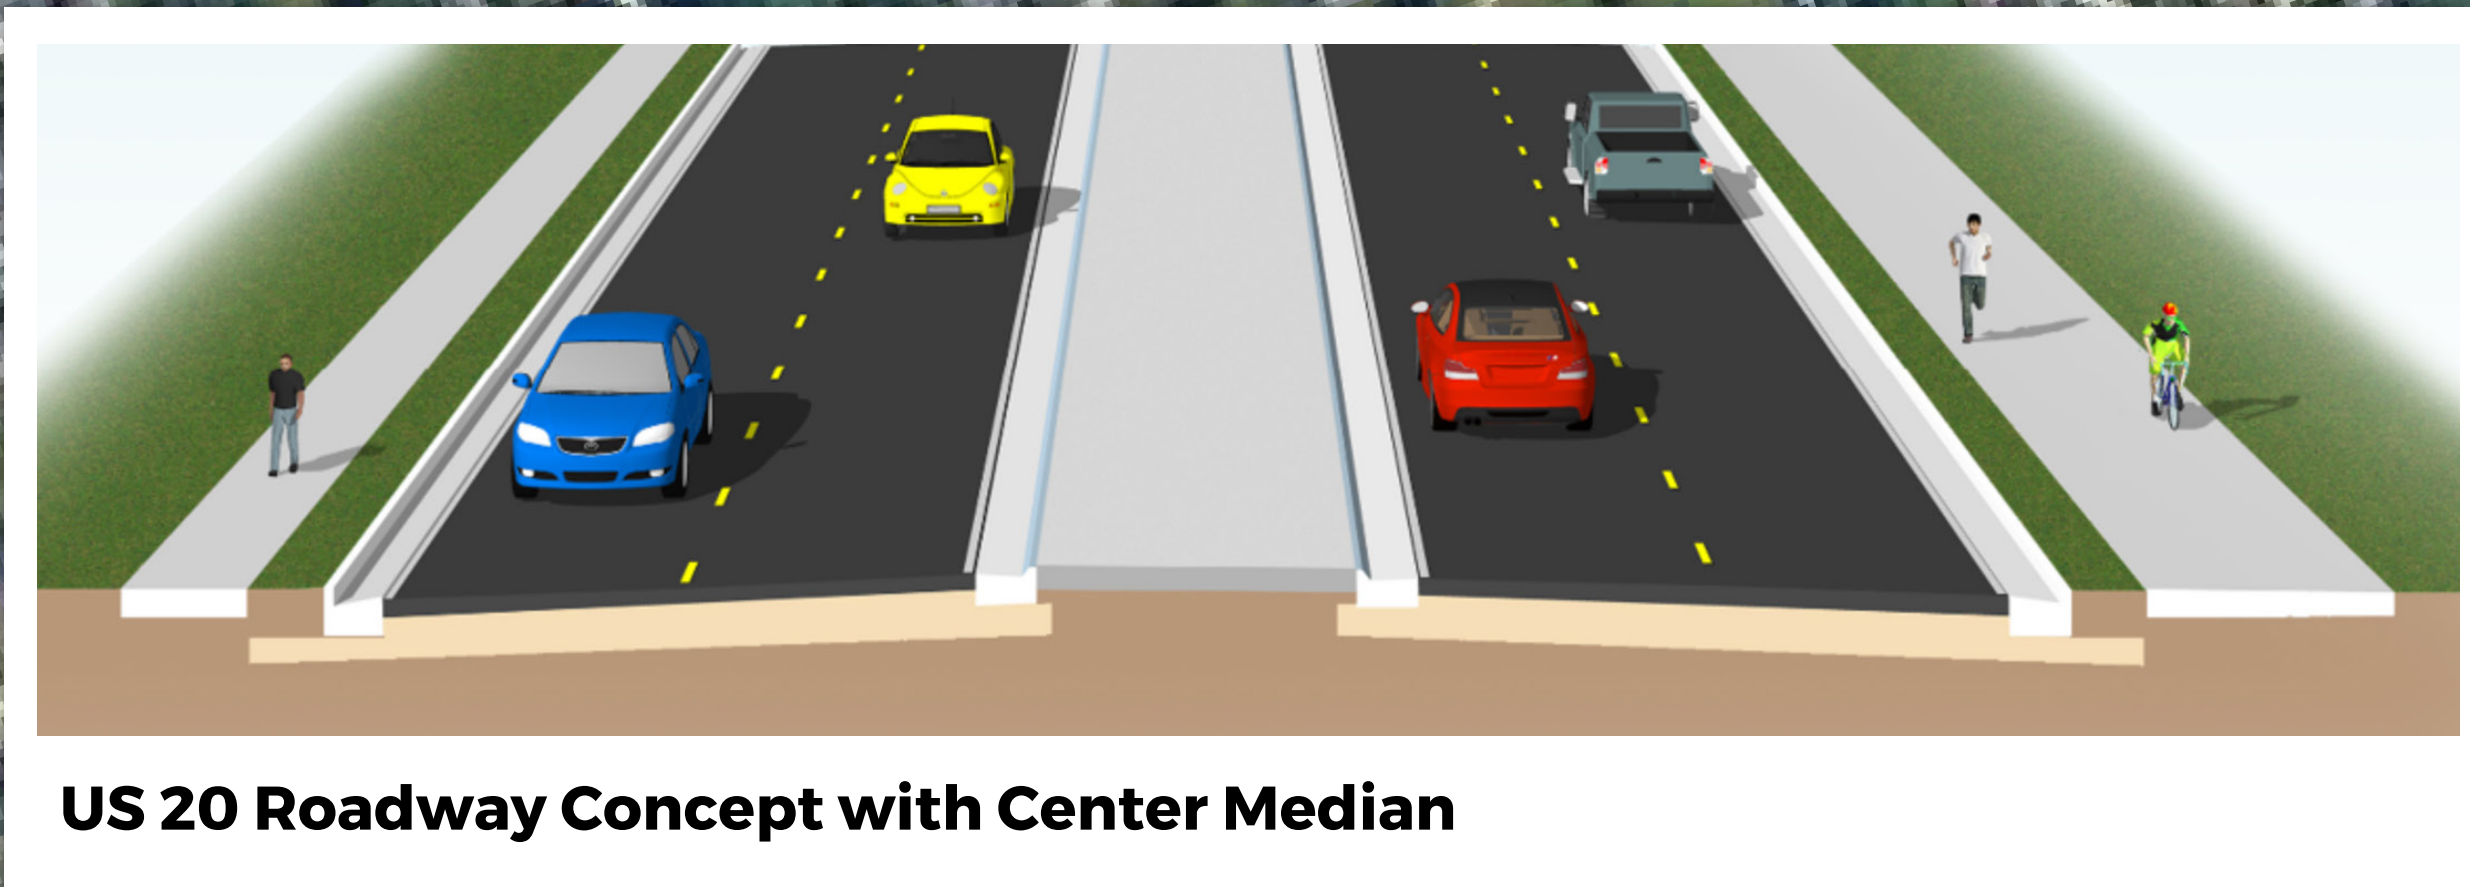

# Median and Intersection Safety Improvements



**LEGEND**

-  Raised Median with Barrier Curb
-  Existing Access Type Maintained
-  Proposed Full Access
-  Proposed Right-In / Right-Out Only

